


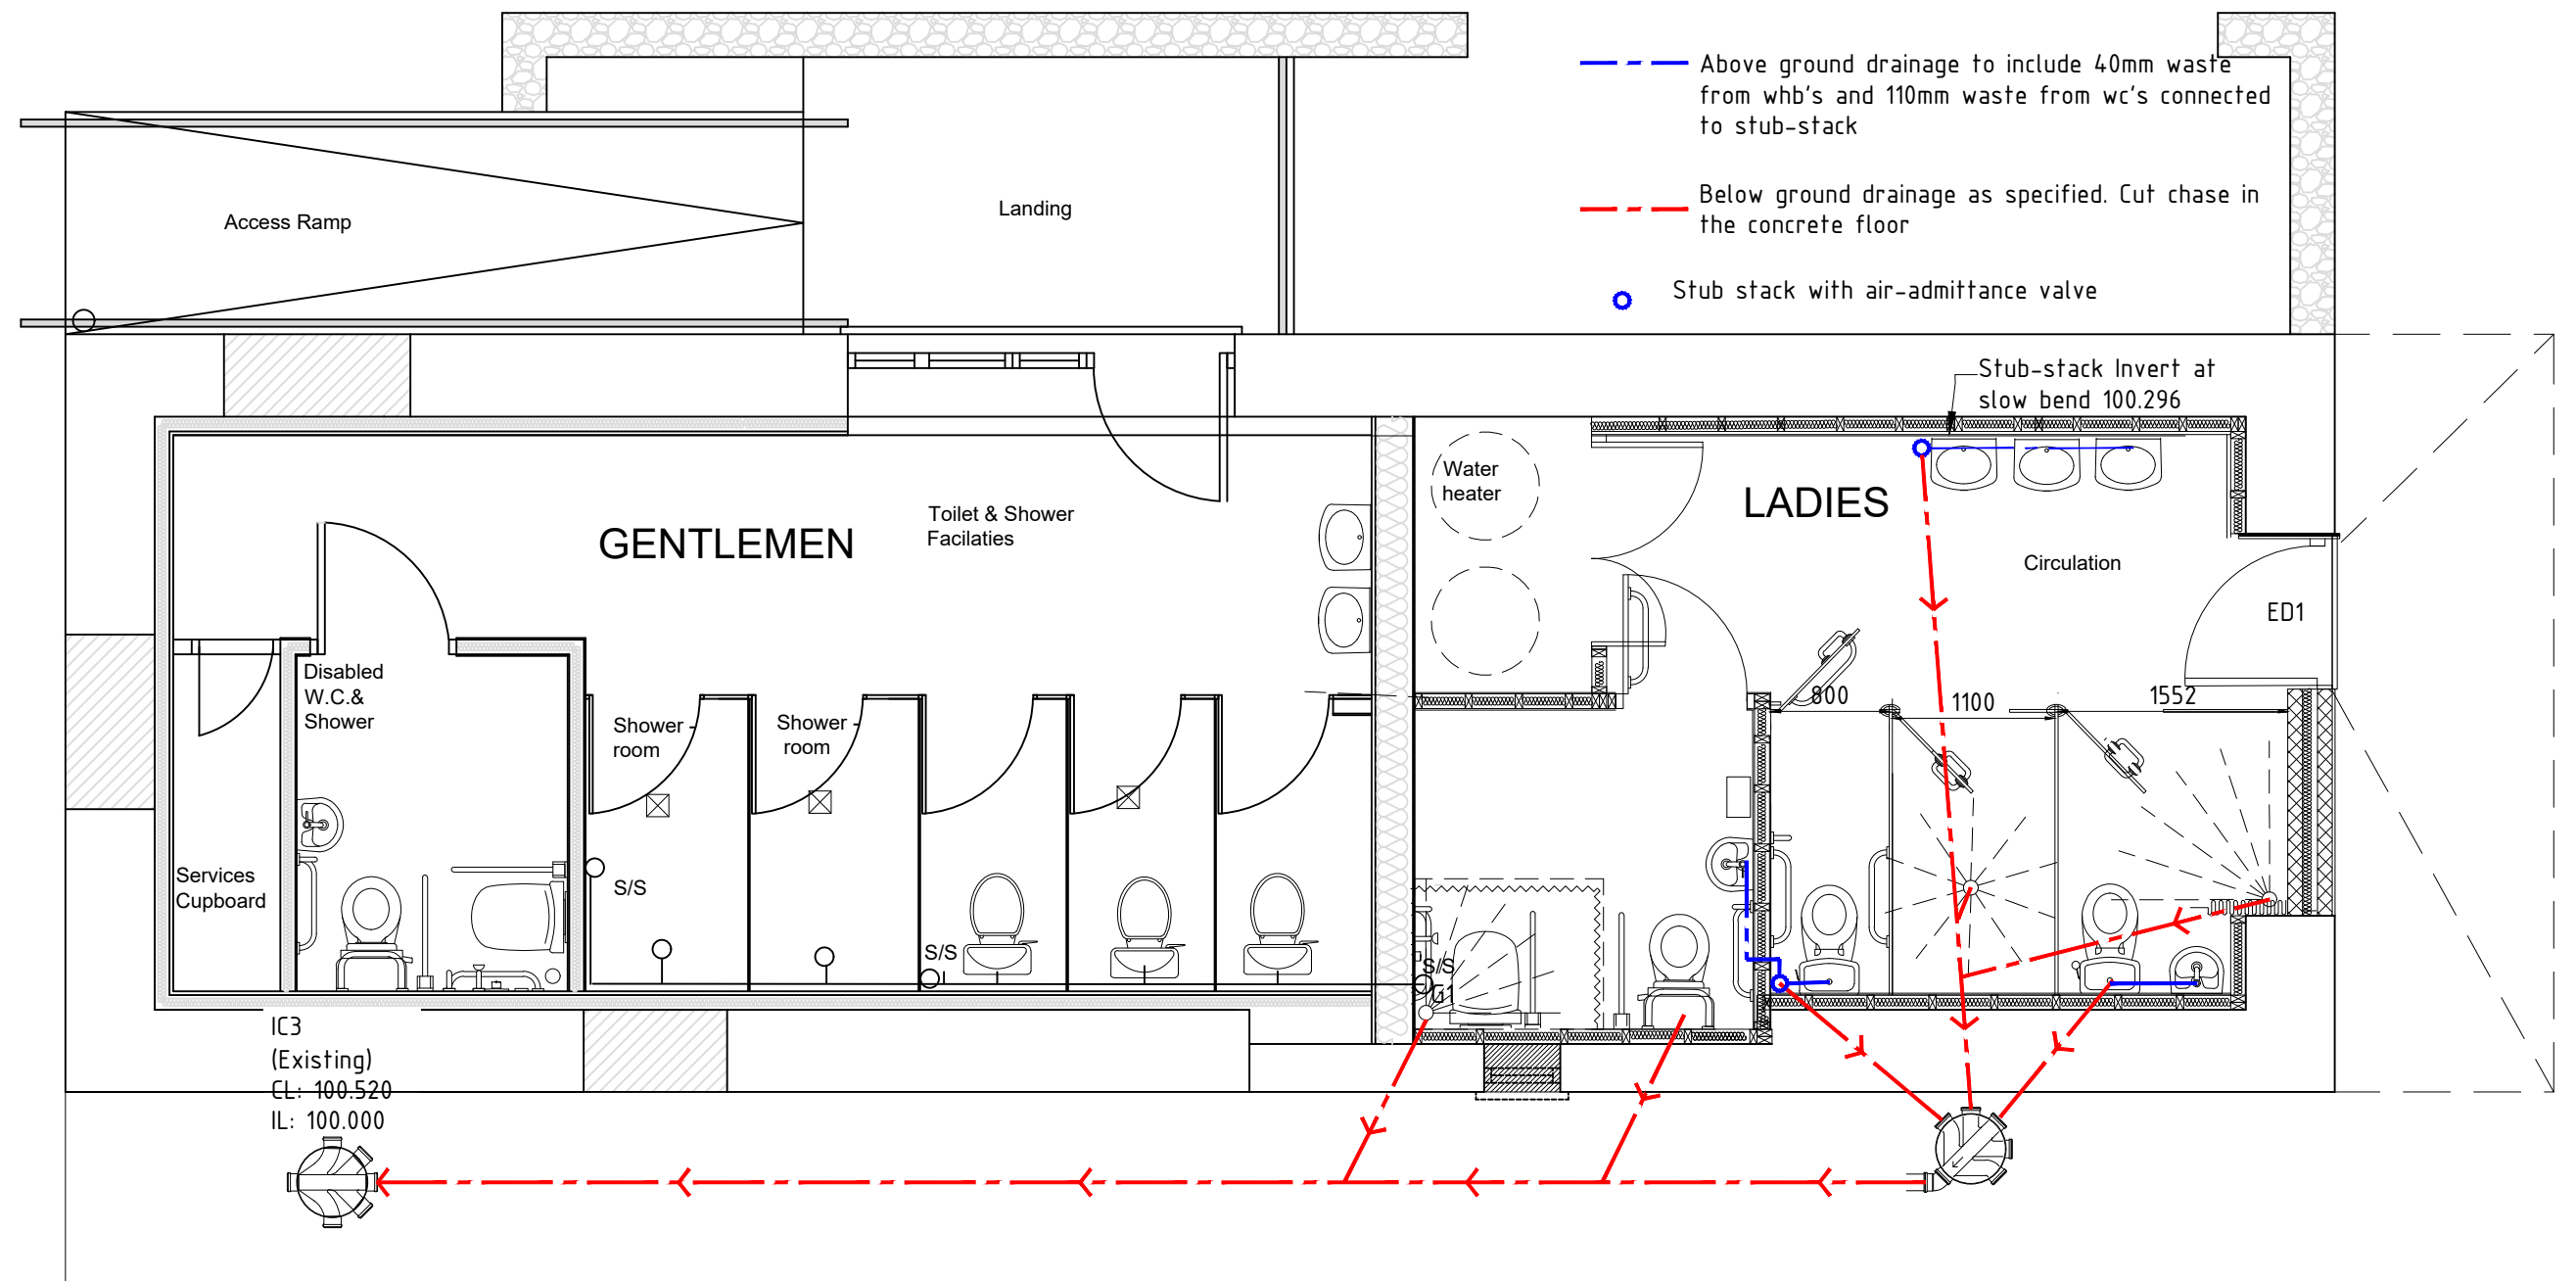

# JUNE 2023



CYNLLUN / SCHEME :	VICTORIA DOCK TOILETS CAERNARFON		DARLUNWYD GAN :	HRR	DYDDIAD DARLUNWYD :	APR 2023
	PROPOSED ADDITIONAL WET ROOMS & WC'S		DRAWN BY :		DATE DRAWN :	
TEITL LLUNIAD / DRAWING TITLE :	PROPOSED GROUND FLOOR PLAN		GWIRIUYD GAN :	TAM	DYDDIAD GWIRIUYD :	APR 2023
			CHECKED BY :		DATE CHECKED :	
			Taflen Sheet	o of	GRADDFEYDD : SCALES :	1:50@A3
			Rhif Lluniad Drawing No.	CPF6334/4		CYWI REV
						

\\YGC.GWYNEDD.GOV.UK@SSL\DAV\WWW\ROOT\PD\R5\6334.P - PROJECT\DRAWINGS\TOILED SEINT - REV B.DWG

06/07/2023 11:50:32